






LEGEND





-  TYPE III BARRICADE (FULL ROAD CLOSURE)
-  TYPE III BARRICADE (HALF ROAD CLOSURE)
-  W1-6R - ARROW BOARD
-  TRAFFIC CONES

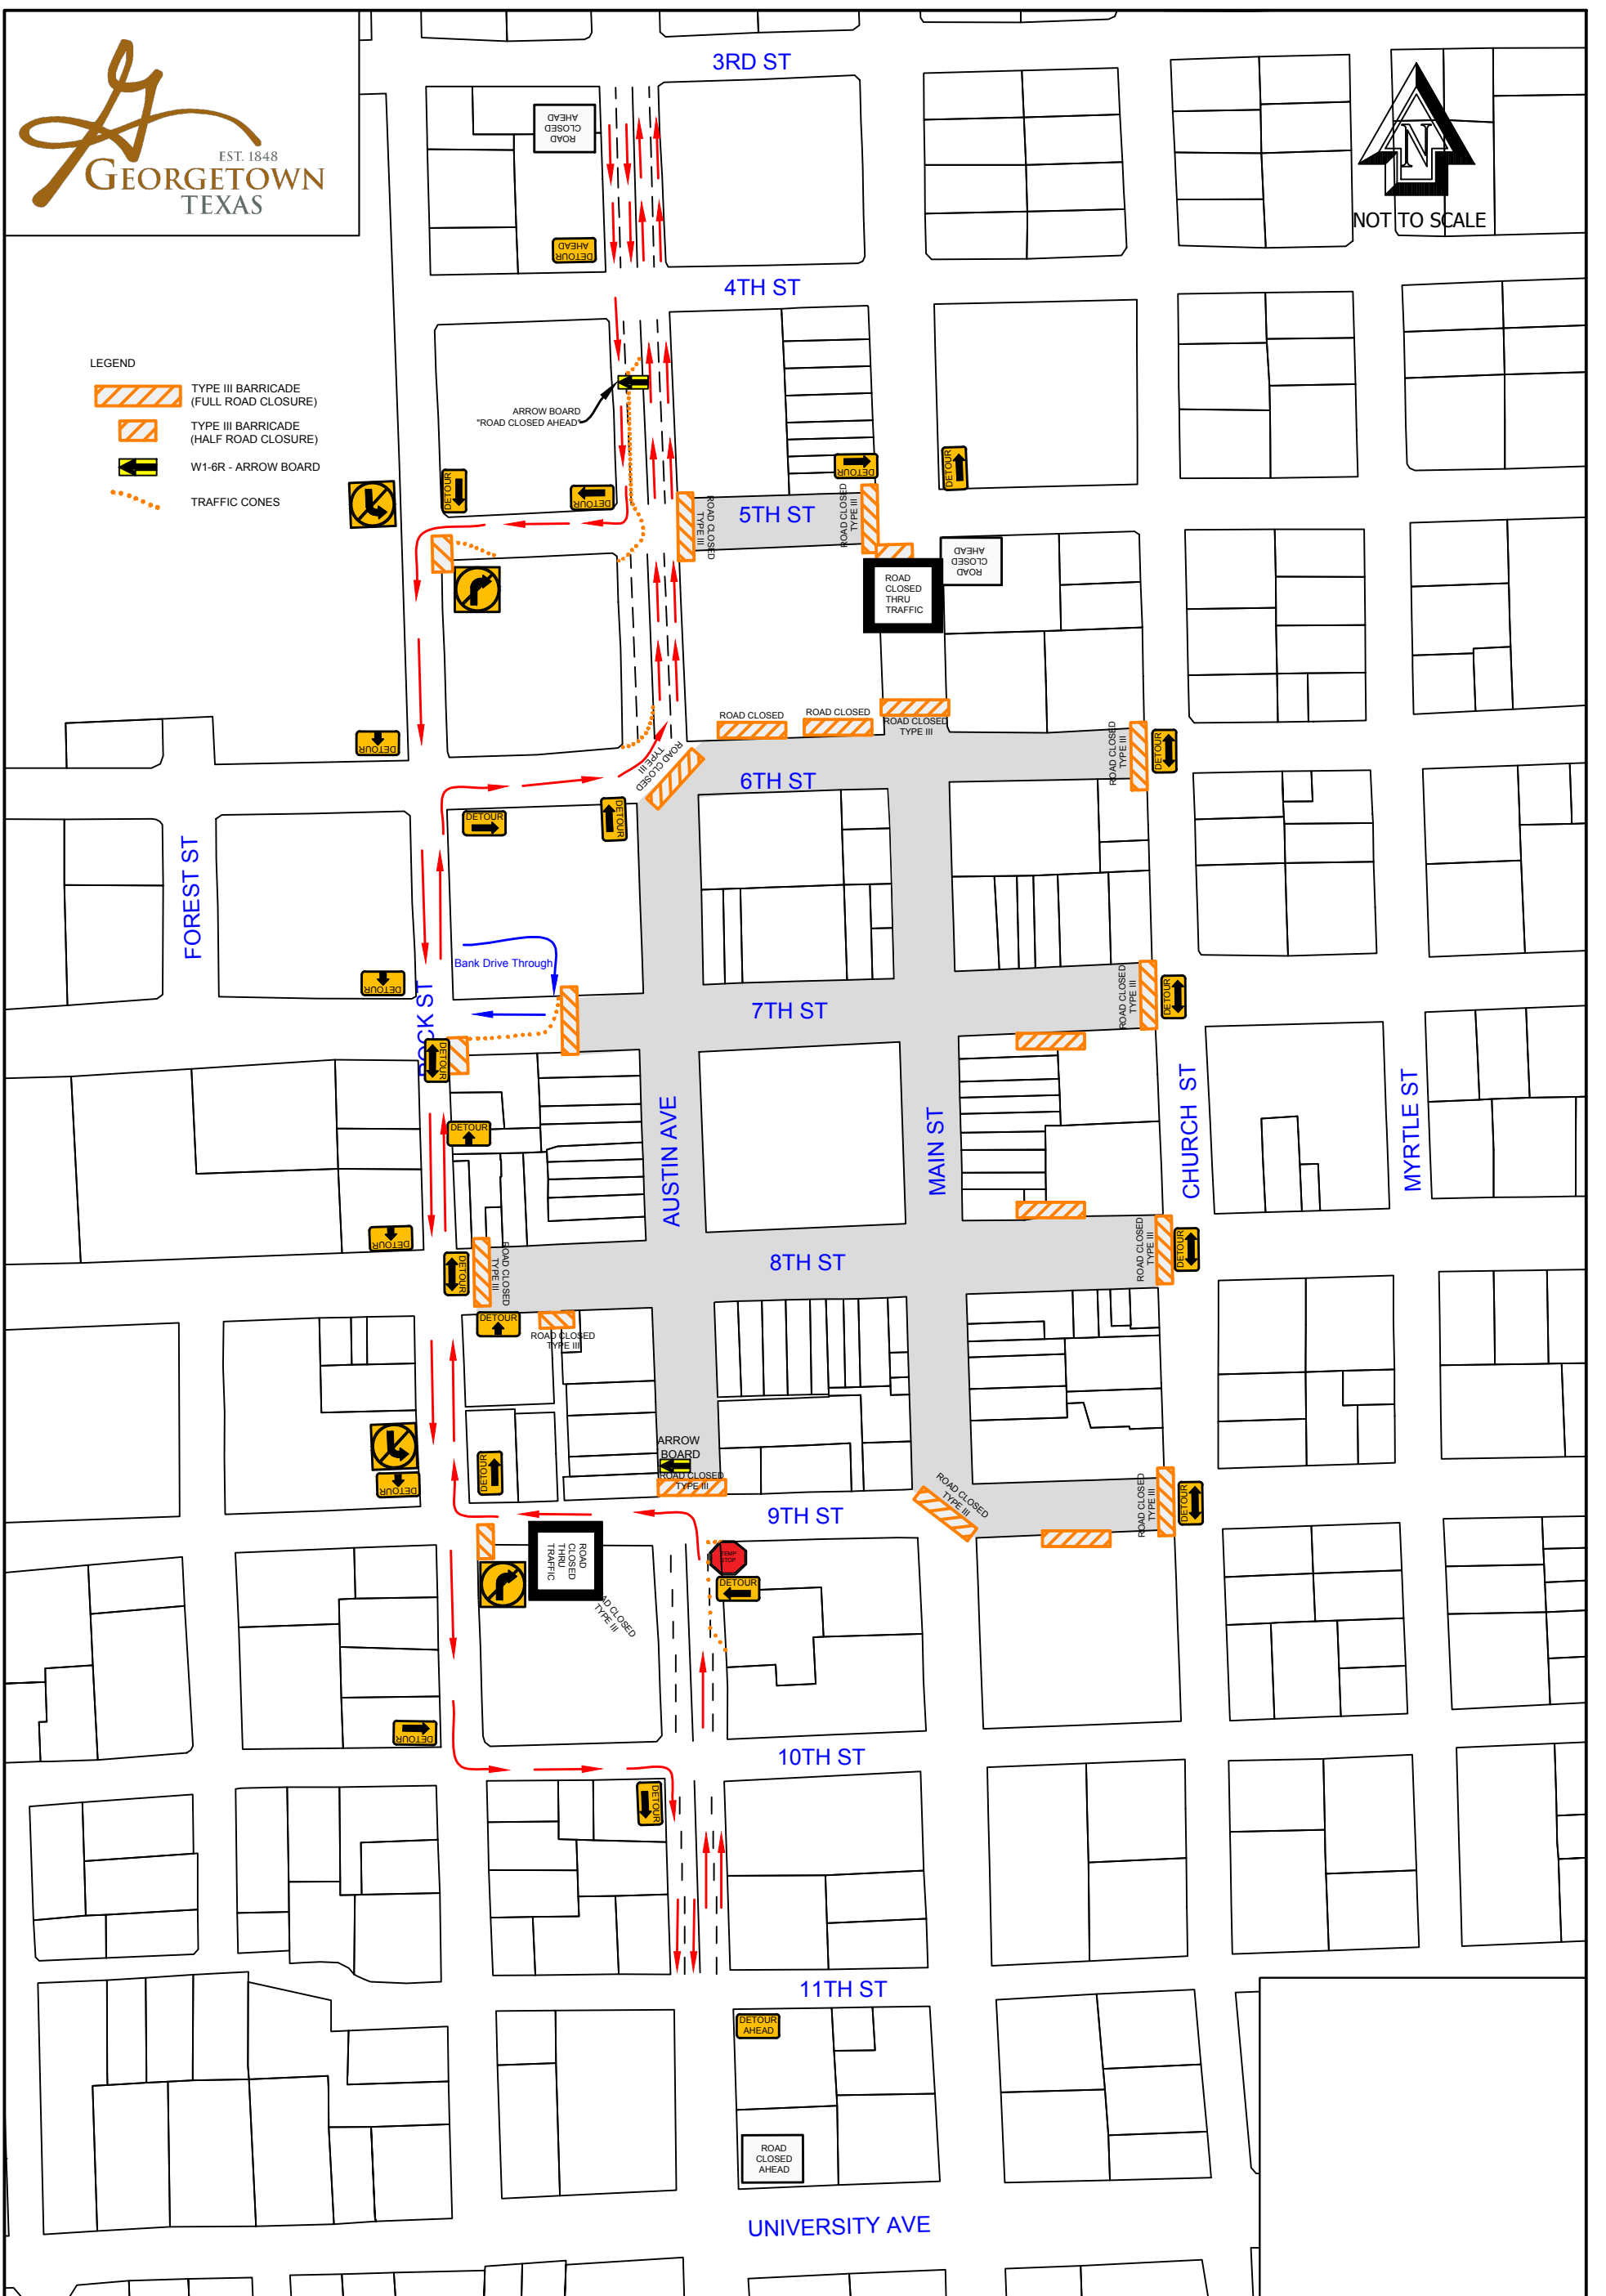


TEXAS MANUAL ON UNIFORM TRAFFIC DEVICES FOR STREETS AND HIGHWAYS - PART VI  
STANDARDS AND GUIDELINES FOR TRAFFIC CONTROLS FOR STREET AND HIGHWAY  
CONSTRUCTION, MAINTENANCE, UTILITY AND INCIDENT OPERATIONS

- \* DETOUR AND ROAD CLOSED SIGNS ON LOCAL STREETS TO BE MOUNTED ON TYPE III BARRICADES
- DETOUR WITH ARROW - M4-9R OR L
- \* NIGHT TIME SIGNAGE REQUIRED

**2021 POPtoberfest**  
Friday, October 1, 6:00 AM -  
Friday, October 1, 5:00 PM

- LEGEND
-  TYPE III BARRICADE (FULL ROAD CLOSURE)
  -  TYPE III BARRICADE (HALF ROAD CLOSURE)
  -  W1-6R - ARROW BOARD
  -  TRAFFIC CONES

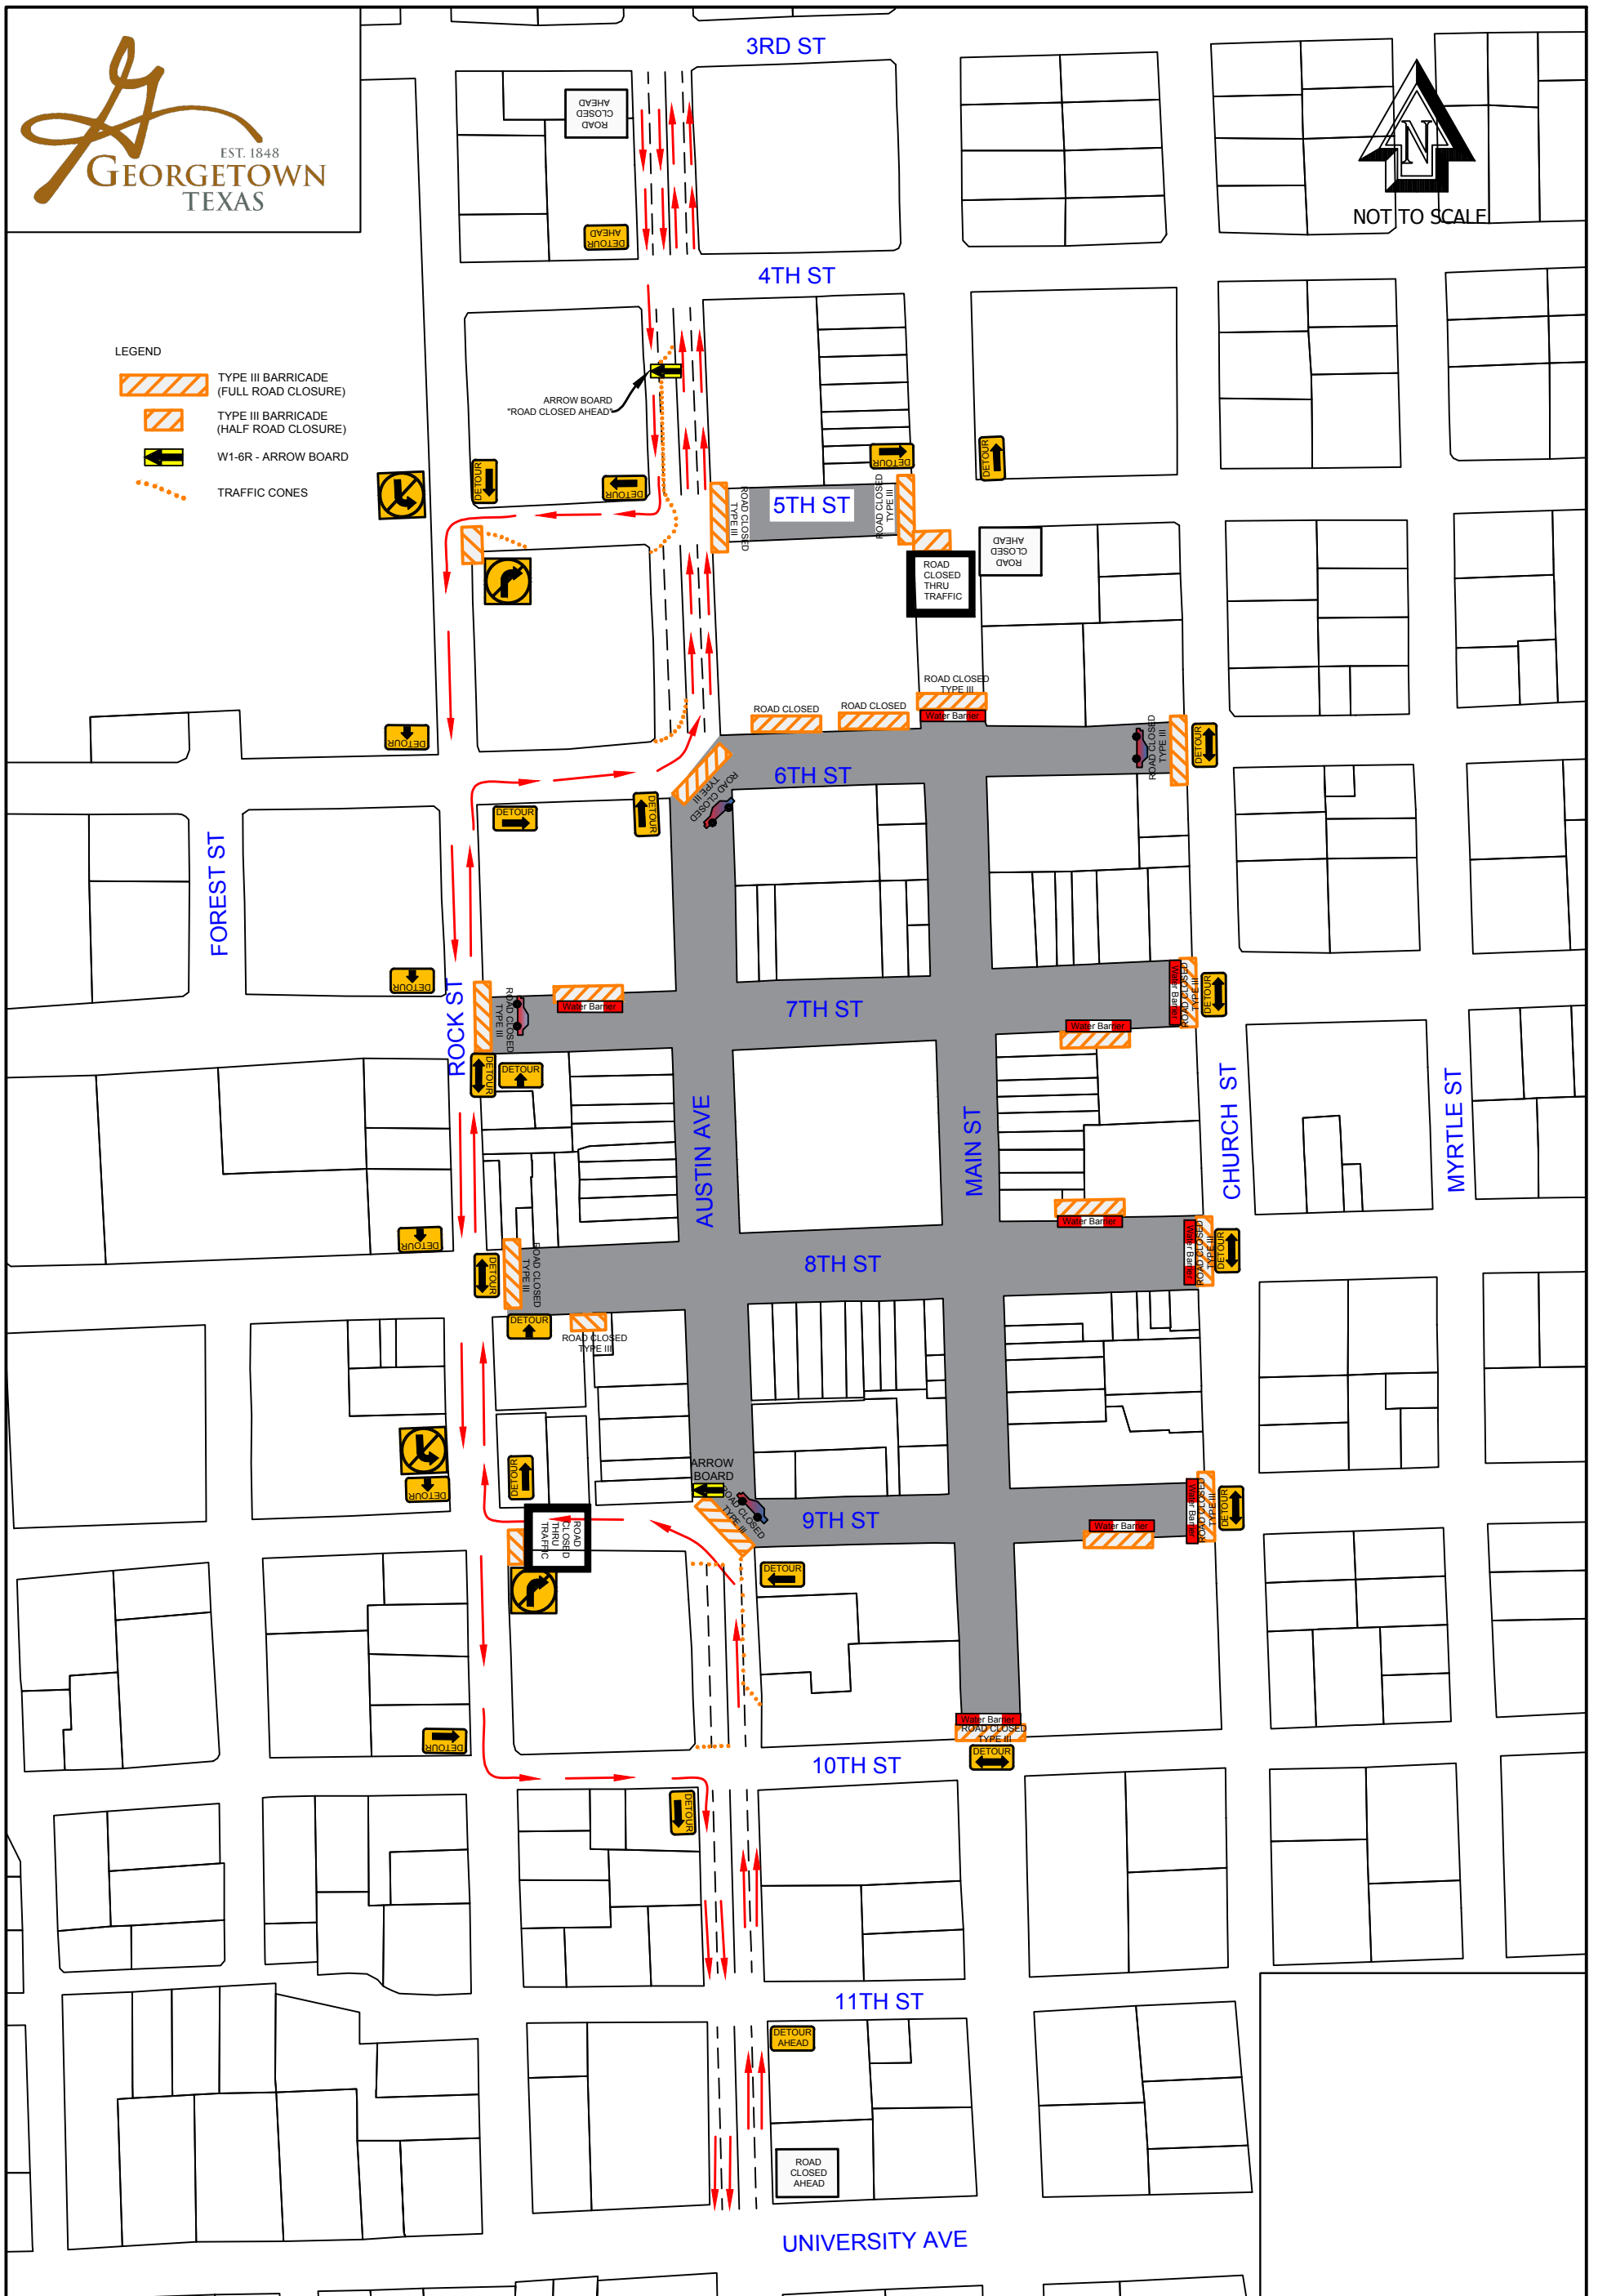

TEXAS MANUAL ON UNIFORM TRAFFIC DEVICES FOR STREETS AND HIGHWAYS - PART VI  
STANDARDS AND GUIDELINES FOR TRAFFIC CONTROLS FOR STREET AND HIGHWAY  
CONSTRUCTION, MAINTENANCE, UTILITY AND INCIDENT OPERATIONS

- \* DETOUR AND ROAD CLOSED SIGNS ON LOCAL STREETS TO BE MOUNTED ON TYPE III BARRICADES
- DETOUR WITH ARROW - M4-9R OR L
- \* NIGHT TIME SIGNAGE REQUIRED

**2021 POPtoberfest**  
Friday, October 1, 5:00PM -  
Sunday, October 3, 9:00 PM